

ZONING, BUILDING AND ACTIVITY PERMIT APPLICATION
Town of Blackstone
100 W. Elm Street
Blackstone, VA 23824

3533

NAME OF APPLICANT _____

NAME OF LEGAL OWNER _____

ADDRESS OF ACTIVITY _____

TYPE OF PERMIT () ZONING () BUILDING () SIGN () DEMOLITION
() ELECTRIC () PLUMBING () WATER () SEWER () HOME OCCUPATION
() OTHER _____

WRITTEN DESCRIPTION OF PROJECT/ACTIVITY _____

PRESENT ZONING _____ LOT _____, BLOCK _____, SECTION _____

PARCEL IDENTIFICATION OF TAX NUMBER _____


DESCRIPTION OF ZONING ACTIVITY _____

	REQUIRED	ACTUAL
PARKING (ART. 11)		IS A FORMAL SITE PLAN NEEDED? () YES, () NO IF YES GIVE APPLICANT COPY OF ARTICLE 14: ZONING BY _____ DATE _____
SIGNS (ART 12-4)		
AREA REG.		
SETBACK REGS.		
FRONTAGE REGS.		
SIDE YARD		
REAR YARD		

IS PROJECT TO BE SERVED BY: () MUNICIPAL WATER, () SEWER, () SOLID WASTE

NOTE: IT IS THE RESPONSIBILITY OF THE OWNER TO ASSURE THAT ELEVATIONS ARE SUFFICIENT FOR SEWERAGE OF ANY NEW CONSTRUCTION.

SKETCH LAY OUT

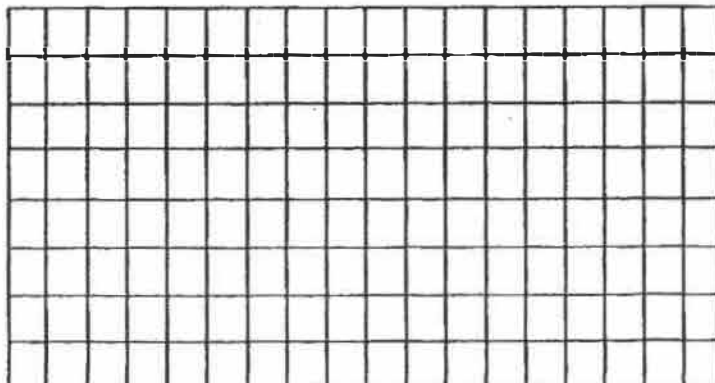

I CERTIFY THAT I HAVE THE AUTHORITY TO ACT SIGN THIS PERMIT. BY SO DOING, I AGREE TO MEET ALL CODES AND LAWS OF THE TOWN OF BLACKSTONE, AND THE COMMONWEALTH OF VIRGINIA.

SIGNED _____ DATE _____

APPROVED _____ DENIED _____


BY _____ (DATE) _____

Cost \$ _____

Town of
Blackstone

Zoning Map

Adopted: 7-21-25

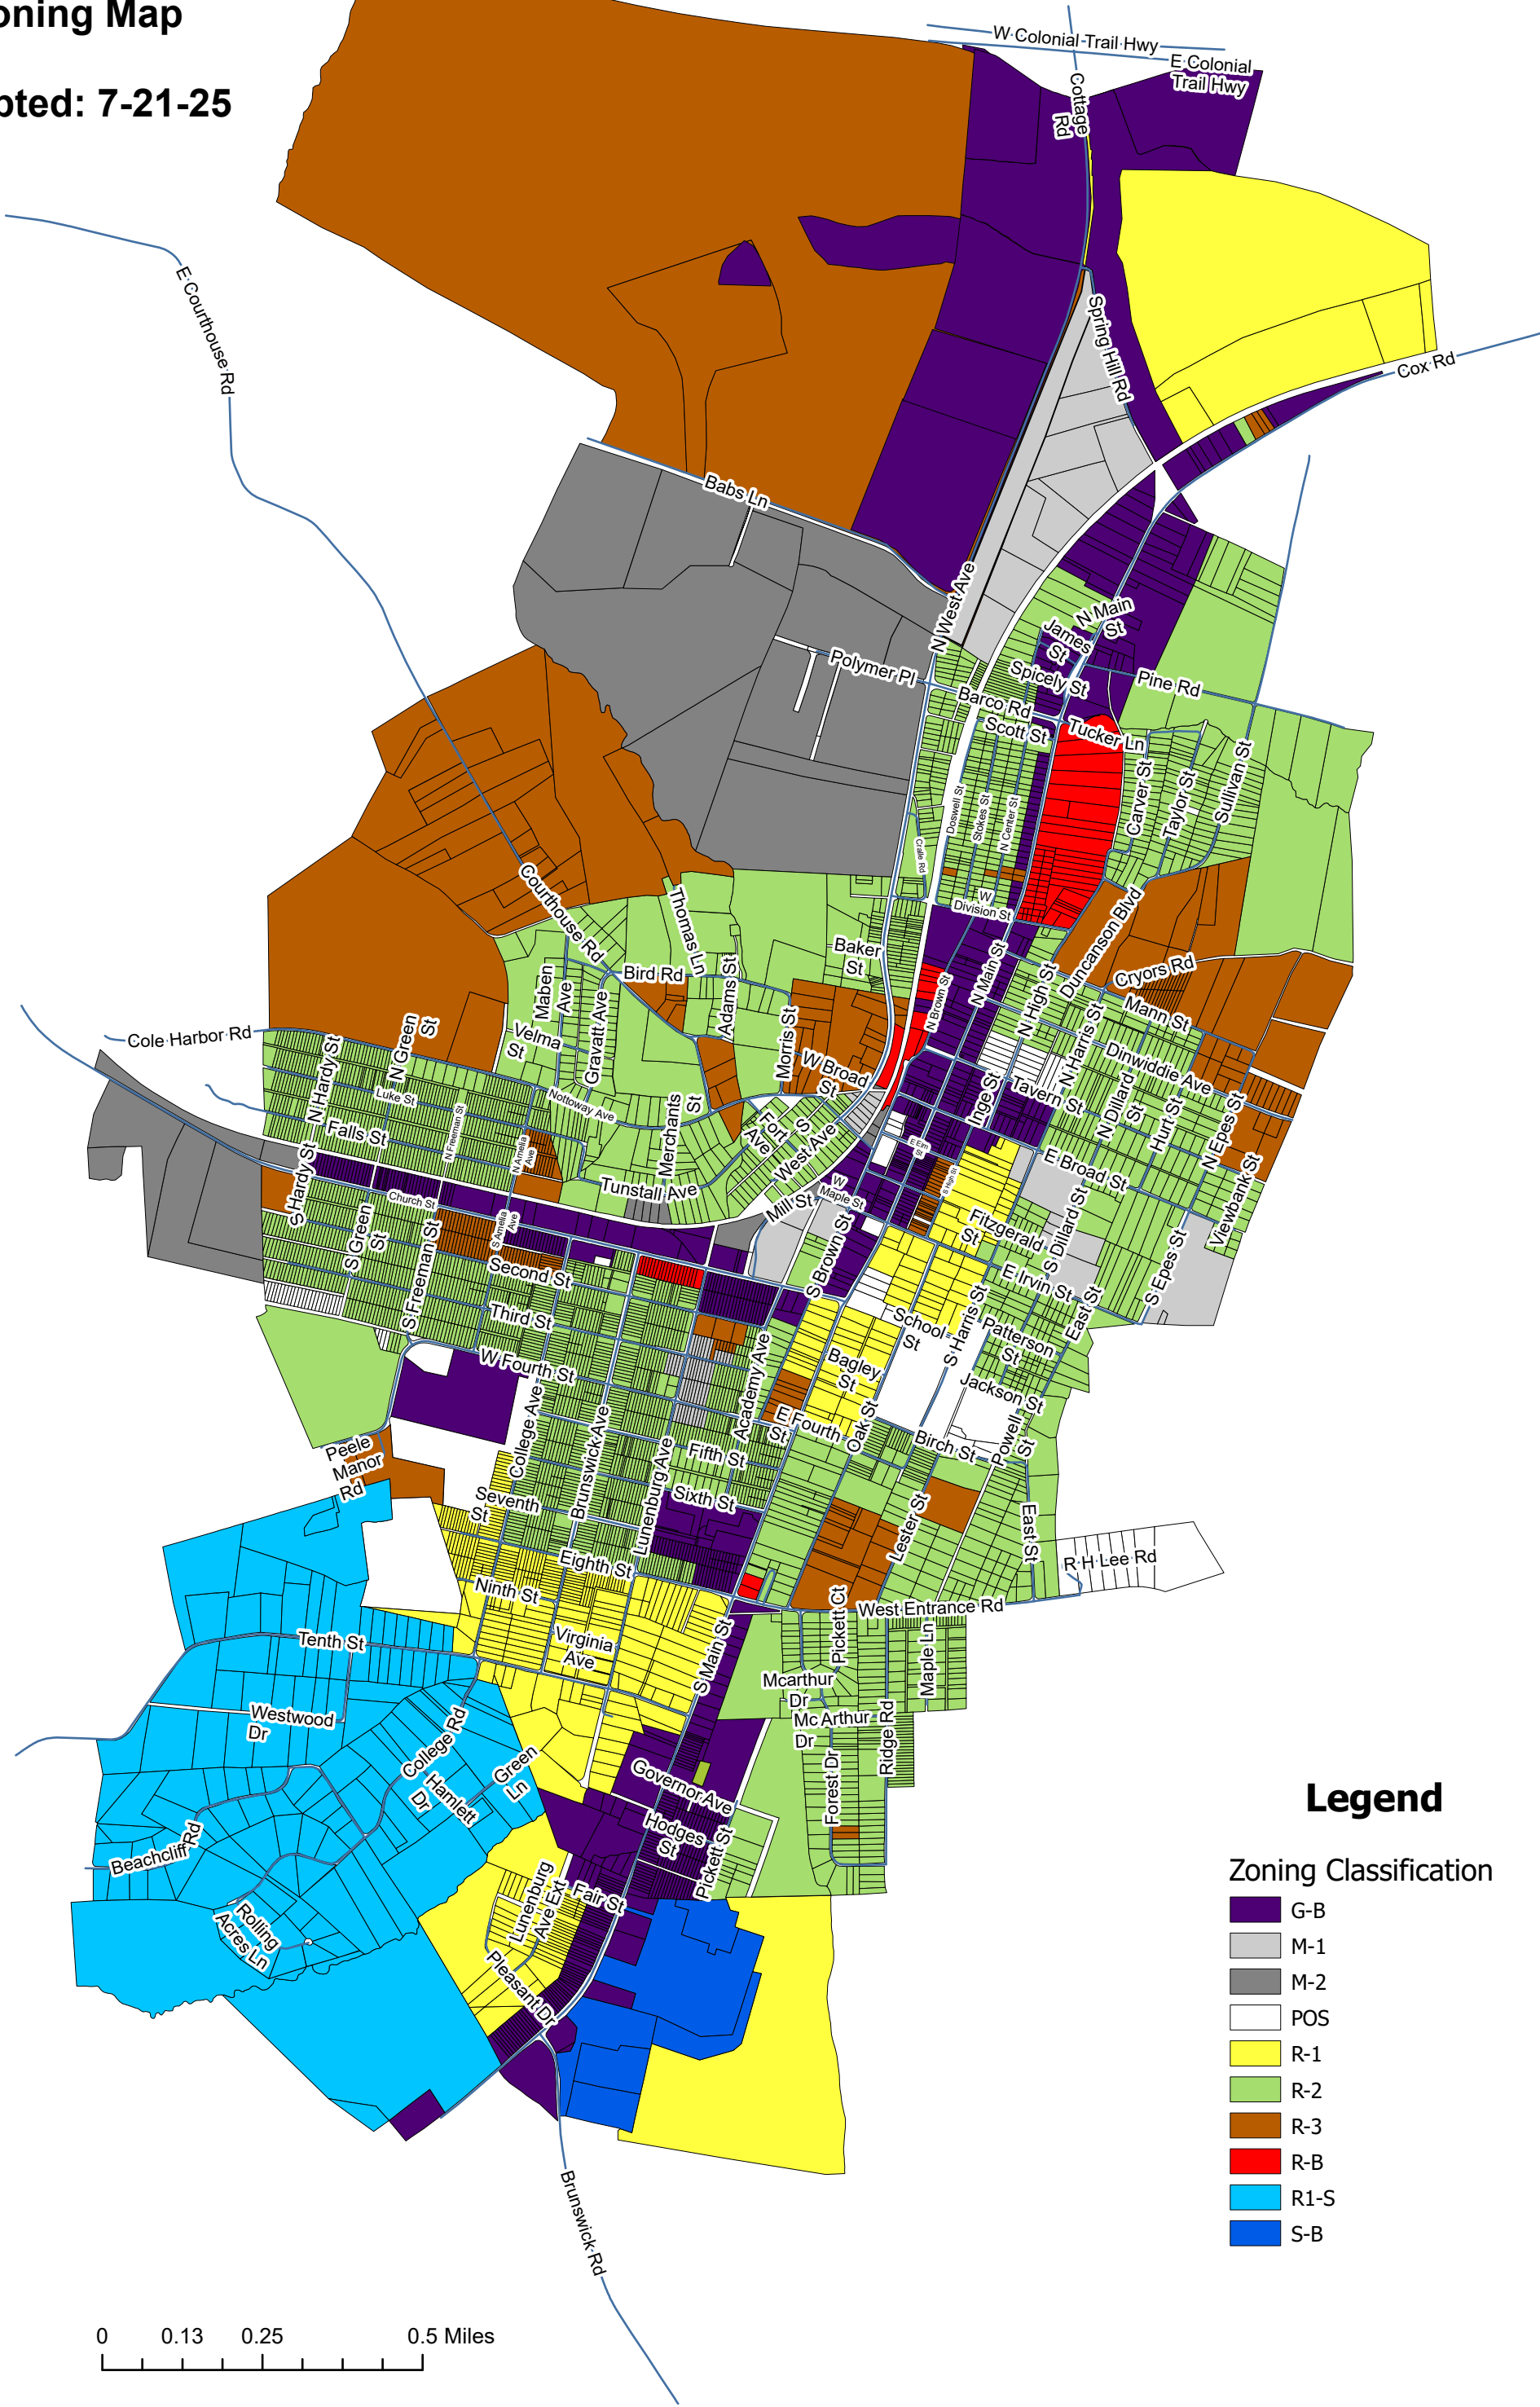

Legend

- Zoning Classification
- G-B
 - M-1
 - M-2
 - POS
 - R-1
 - R-2
 - R-3
 - R-B
 - R1-S
 - S-B



0 0.13 0.25 0.5 Miles